



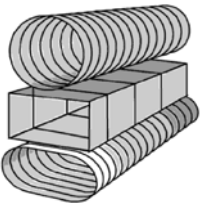

REVISIONS

ZONE	REV	DESCRIPTION	DATE	APPROVED
------	-----	-------------	------	----------

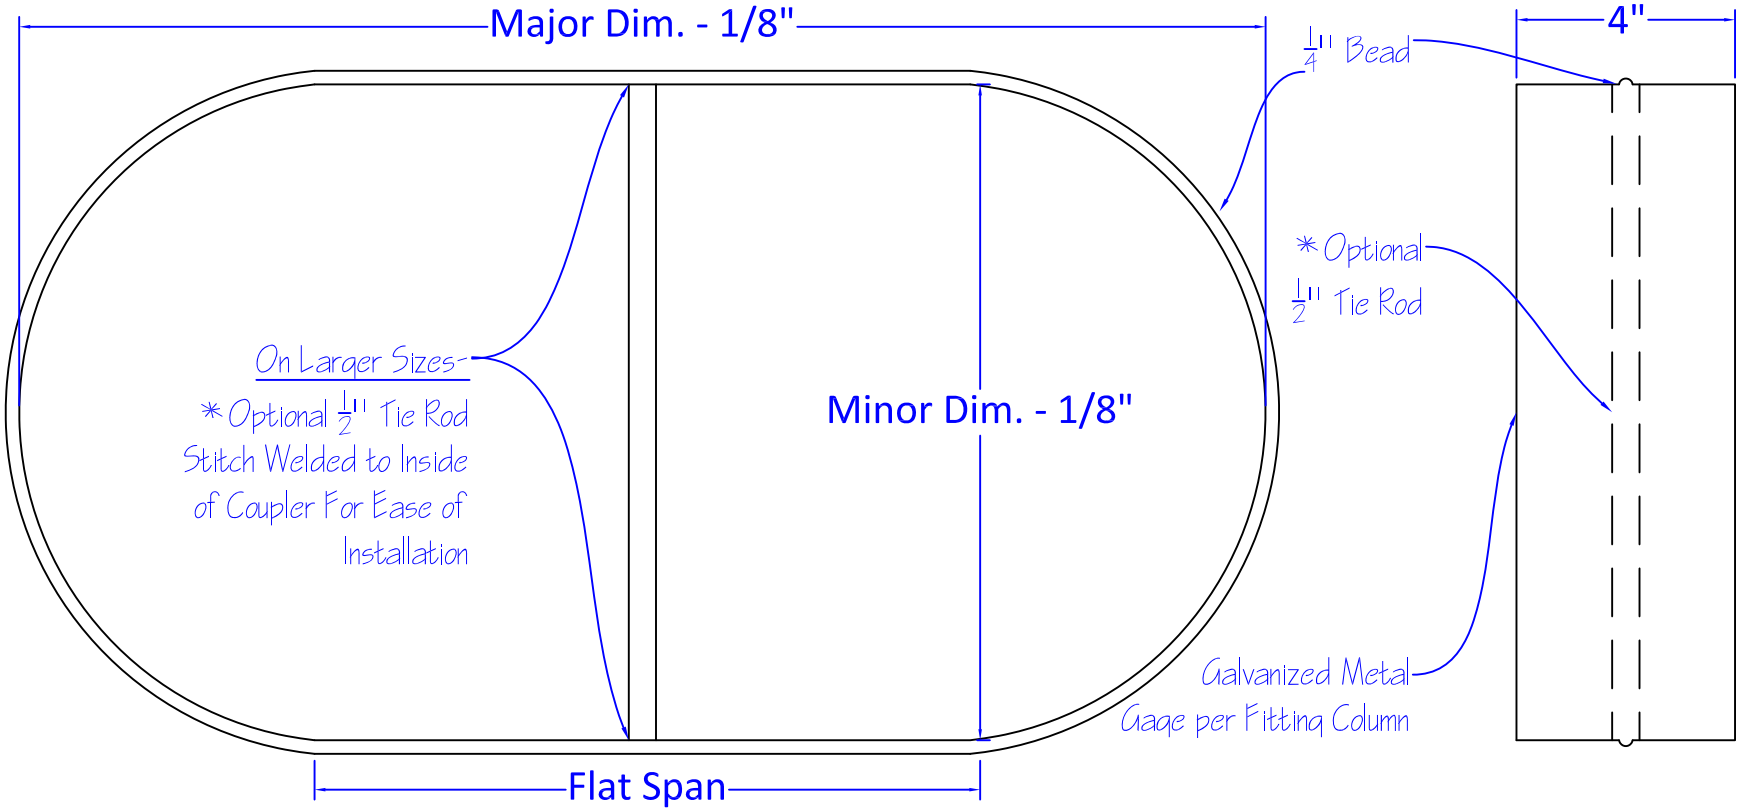

Oval Coupler

PLENUMS +
Sheet Metal Fabrication
 67 Brisbane Street, Chula Vista, CA 91910

SIZE	FSCM NO.	DWG NO. 1	REV 00
SCALE NTS		SHEET 1	

